



## Facade 2-1

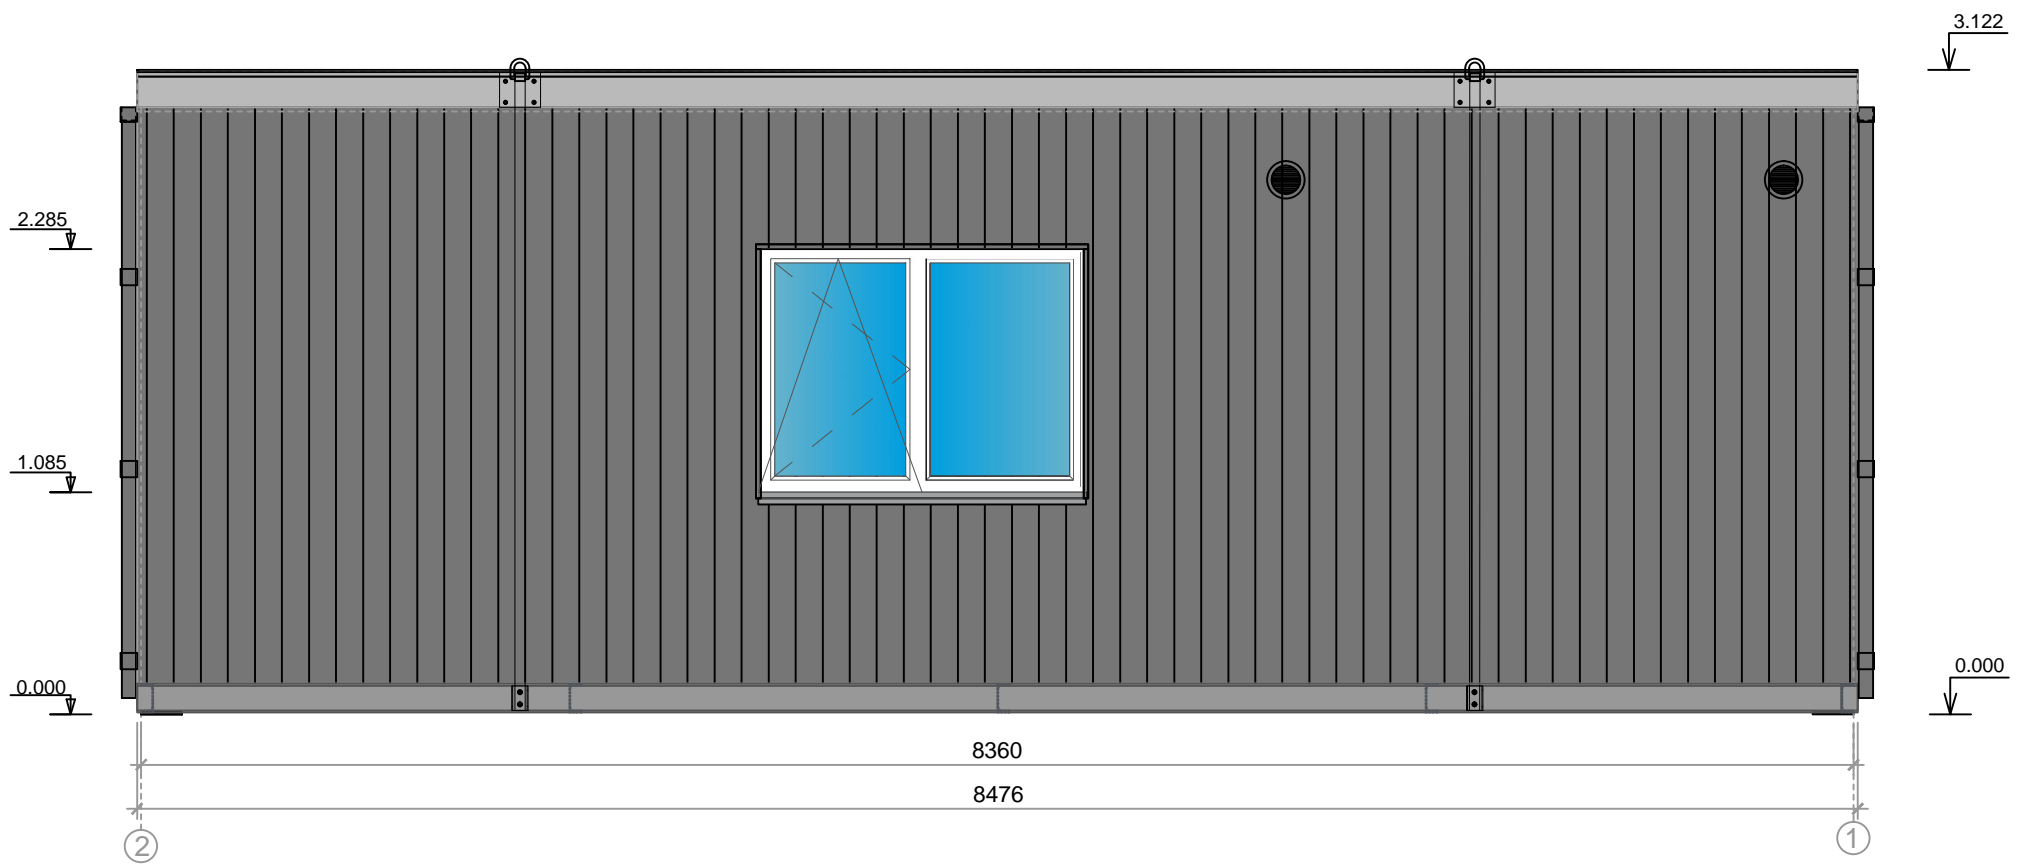

## Facade 1-2

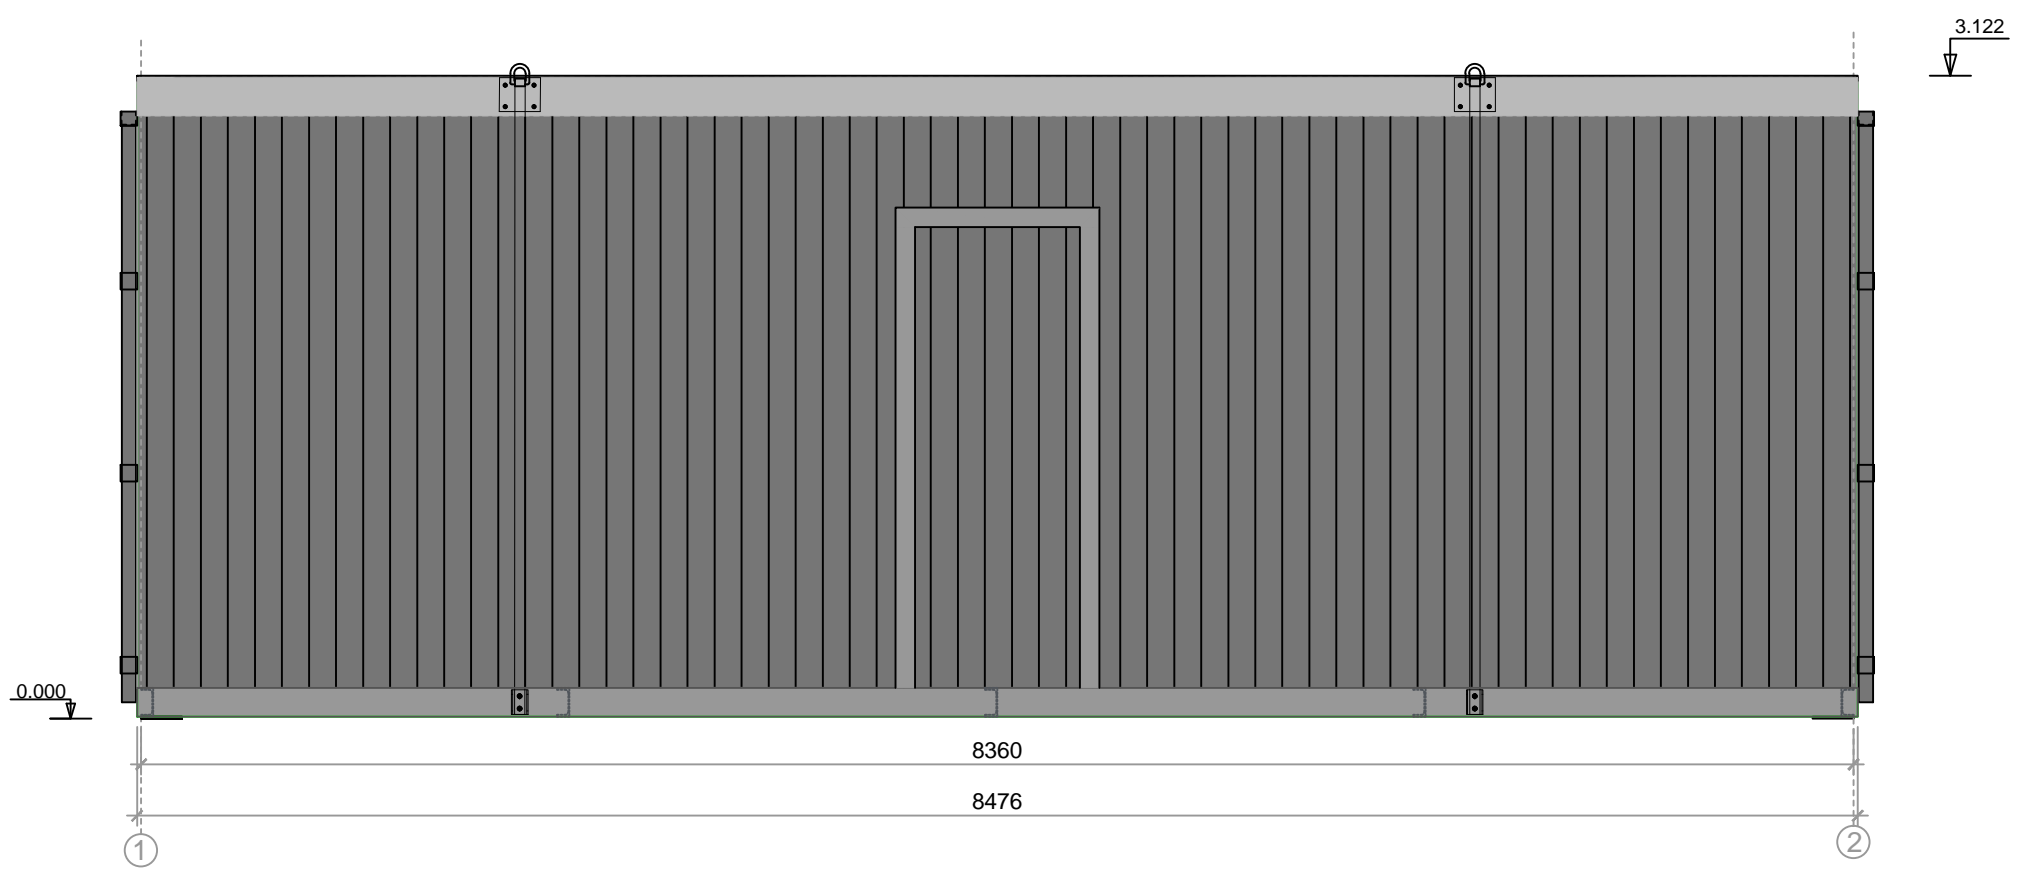

Nordiska Effekt Byggen AB				Project:		
Developed	S.Nazarova			Facades 1-2;2-1	Stadja	Lapa(s)
					TP	AR-5
Date	27.10.2016			Scale: 1:35		